


**Combined Sewer**

**Public Sewer on High Street**

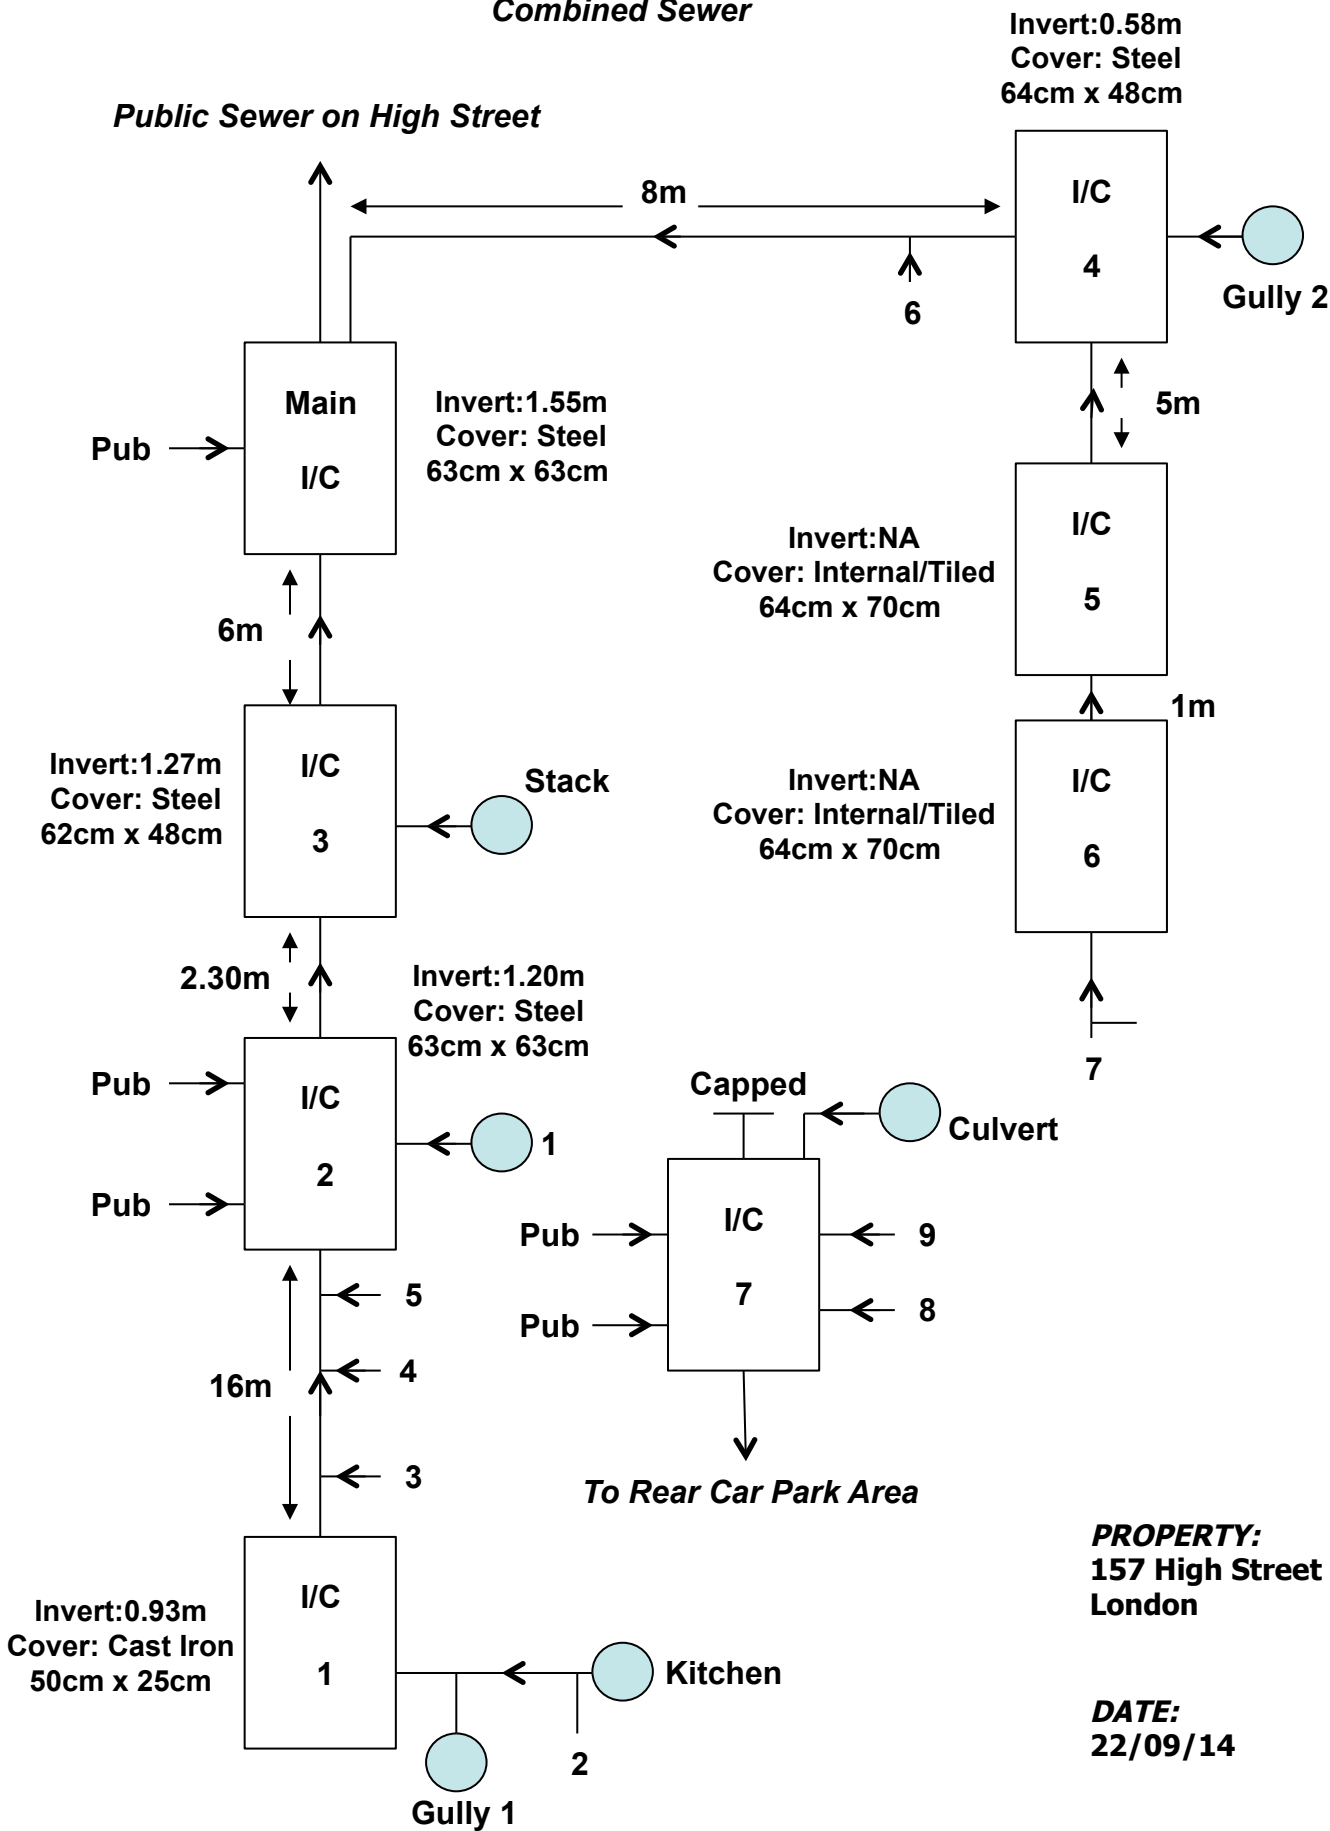

**PROPERTY:**  
157 High Street  
London

**DATE:**  
22/09/14